

## LEGEND

- Traffic Cone
- ⊥ Temporary Sign
- ← Direction of Travel
- Flashing Arrow Sign (FAS)
- FAS Support or Trailer
- ☼ Portable Flashing Beacon

TABLE 1

Approach Speed	* Minimum L	** Max spacing of cones along taper
mph	ft	ft
20 and below	80	20
25	125	25
30	180	30
35	245	35
40	320	40
45	540	45
50	600	50
Over 50	See Note 11	
* Use L for lane widths less than or equal to 12'.		
** See Note 10.		


TABLE 2

Approach Speed	Minimum D	Downgrade Minimum D *		
		-3%	-6%	-9%
mph	ft	ft	ft	ft
25 and below	155	158	165	173
30	200	205	215	227
35	250	257	271	287
40	305	315	333	354
45	360	378	400	427
50	425	446	474	507
Over 50	See Note 11			
* Use on sustained downgrade steeper than -3 percent and longer than 1 mile.				

DIST	COUNTY	ROUTE	POST MILES TOTAL PROJECT	SHEET NO.	TOTAL SHEETS

\_\_\_\_\_  
 REGISTERED CIVIL ENGINEER  
 May 1, 2006  
 PLANS APPROVAL DATE  
 The State of California or its officers or agents shall not be responsible for the accuracy or completeness of electronic copies of this plan sheet.  
 To get to the Caltrans web site, go to <http://www.dot.ca.gov>

Greg W. Edwards  
 No. C36386  
 Exp. 6-30-06  
 CIVIL  
 STATE OF CALIFORNIA

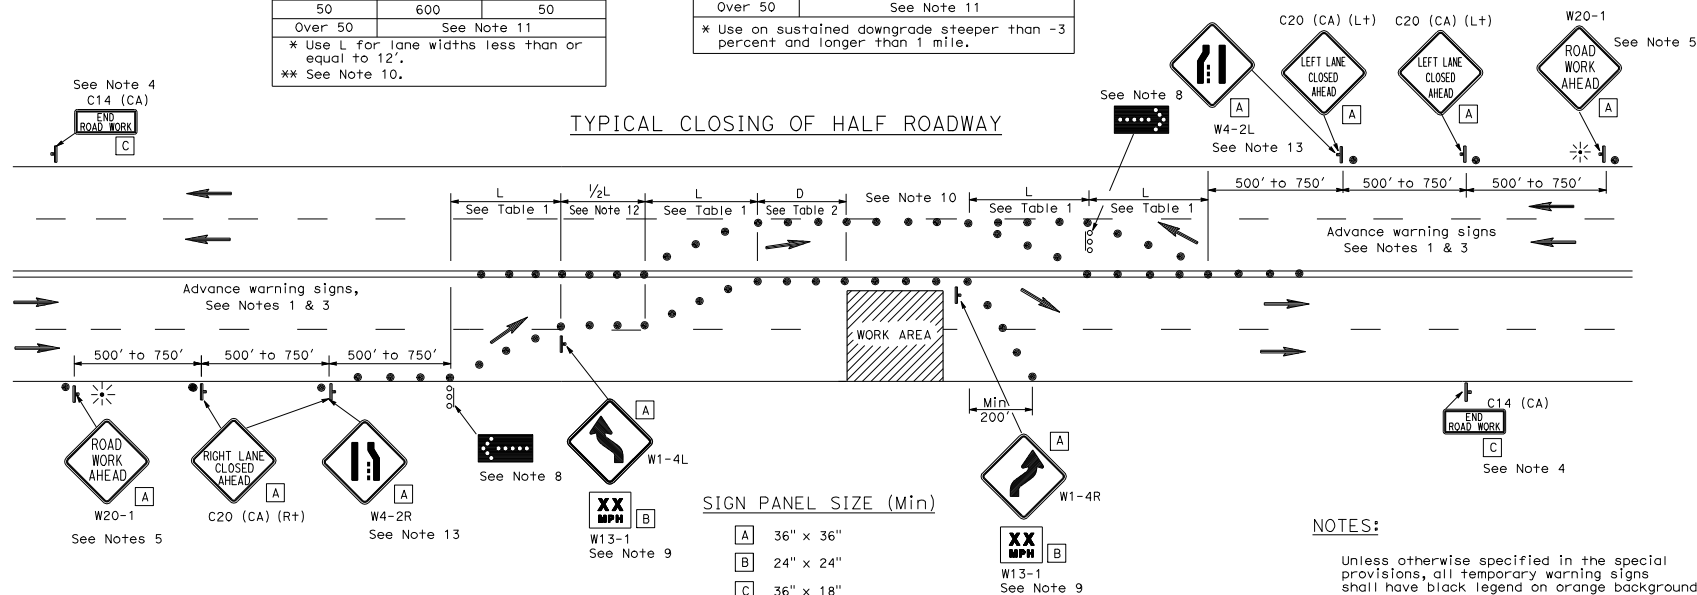

STATE OF CALIFORNIA  
DEPARTMENT OF TRANSPORTATION

**TRAFFIC CONTROL SYSTEM  
FOR LANE CLOSURE ON  
MULTILANE CONVENTIONAL  
HIGHWAYS**

NO SCALE

**T12**